


PTAb FAIST nou proiectat
2x2500 kVA, 20/0,4 kV

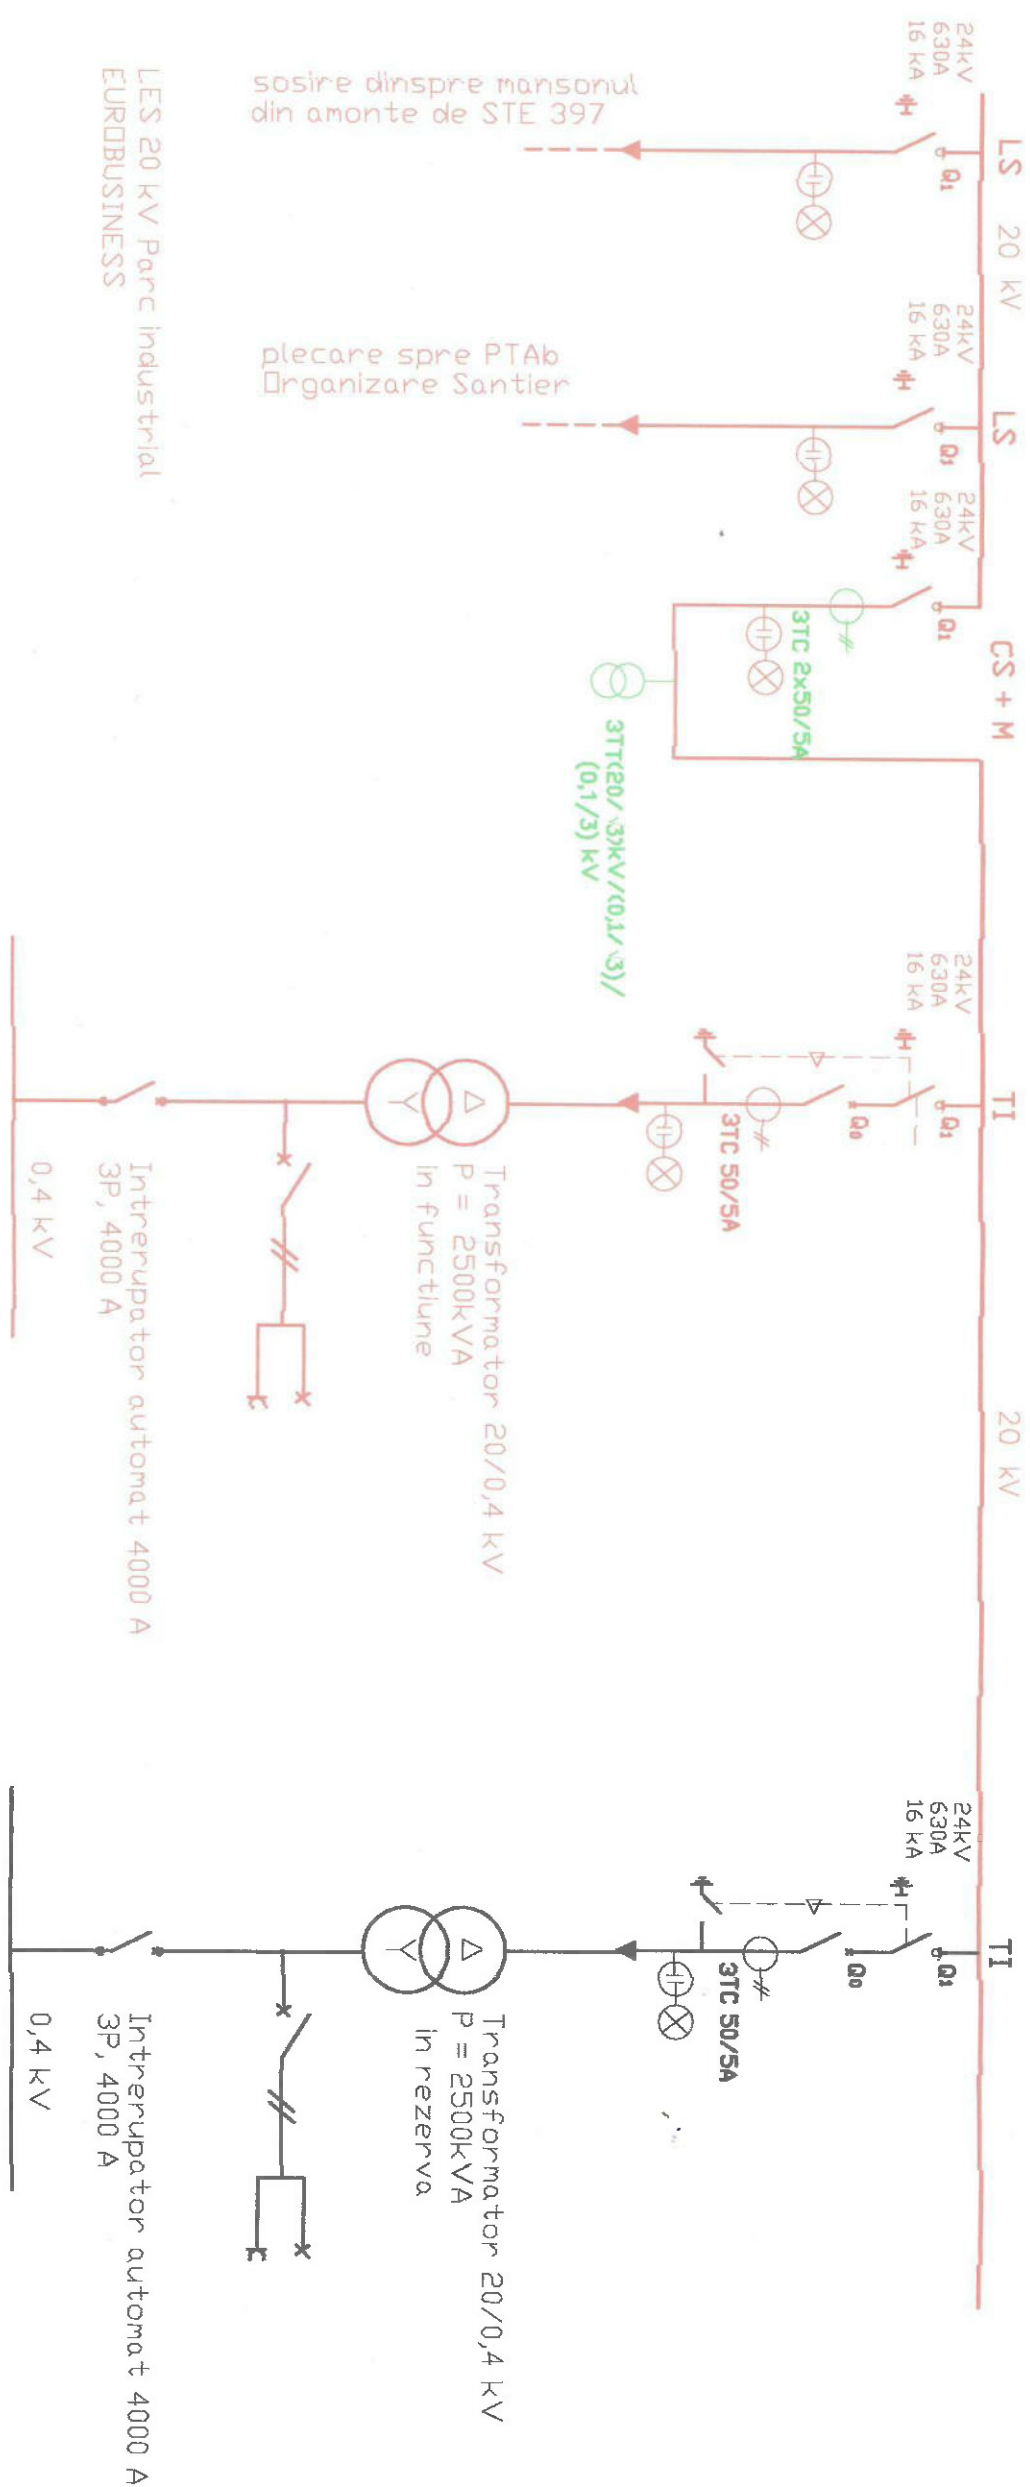


LEGENDA


- Grup de masura
- Instalatiia de utilizare – echipamente in functiune
- Instalatiia de utilizare – echipamente in rezerva

VERIFICATOR	NUME	Semnatura	CERINTA			
BENEFICIAR: S.C. TERSEL SRL - DRADEA			REFERAT/EXPERTIZA NR./DATA			
BENEFICIAR: S.C. FAIST MEKATRONIC SRL - DRADEA						
SPECIFICATIE	NUME	Semnatura	Scara:	Alimentare cu energie electrica SC FAIST SRL		
Sef proiect	sing.Strele Lucian					
Proiectat	sing.Strele Lucian			Schema electrica monofilara		
Desenat	sing.Ciuta Vasile		Data:07.2011	PTAb 2x2500 kVA, 20/0.4 kV nou protecat		

24kV, 630A, 16kA.

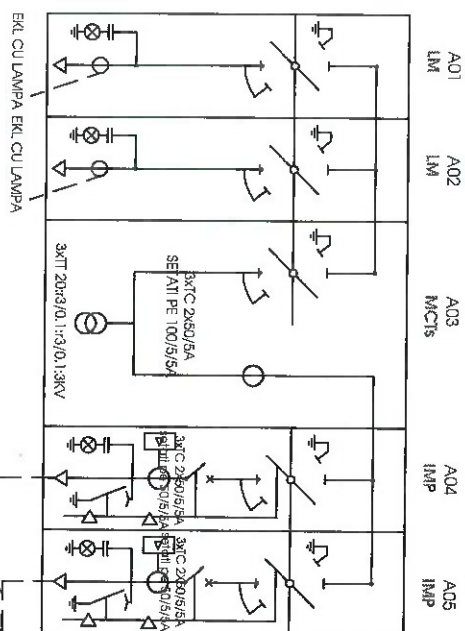

Cablu 3XA2YSY 1x95mmp /
Cablu 3XA2YSY 1x95mmp

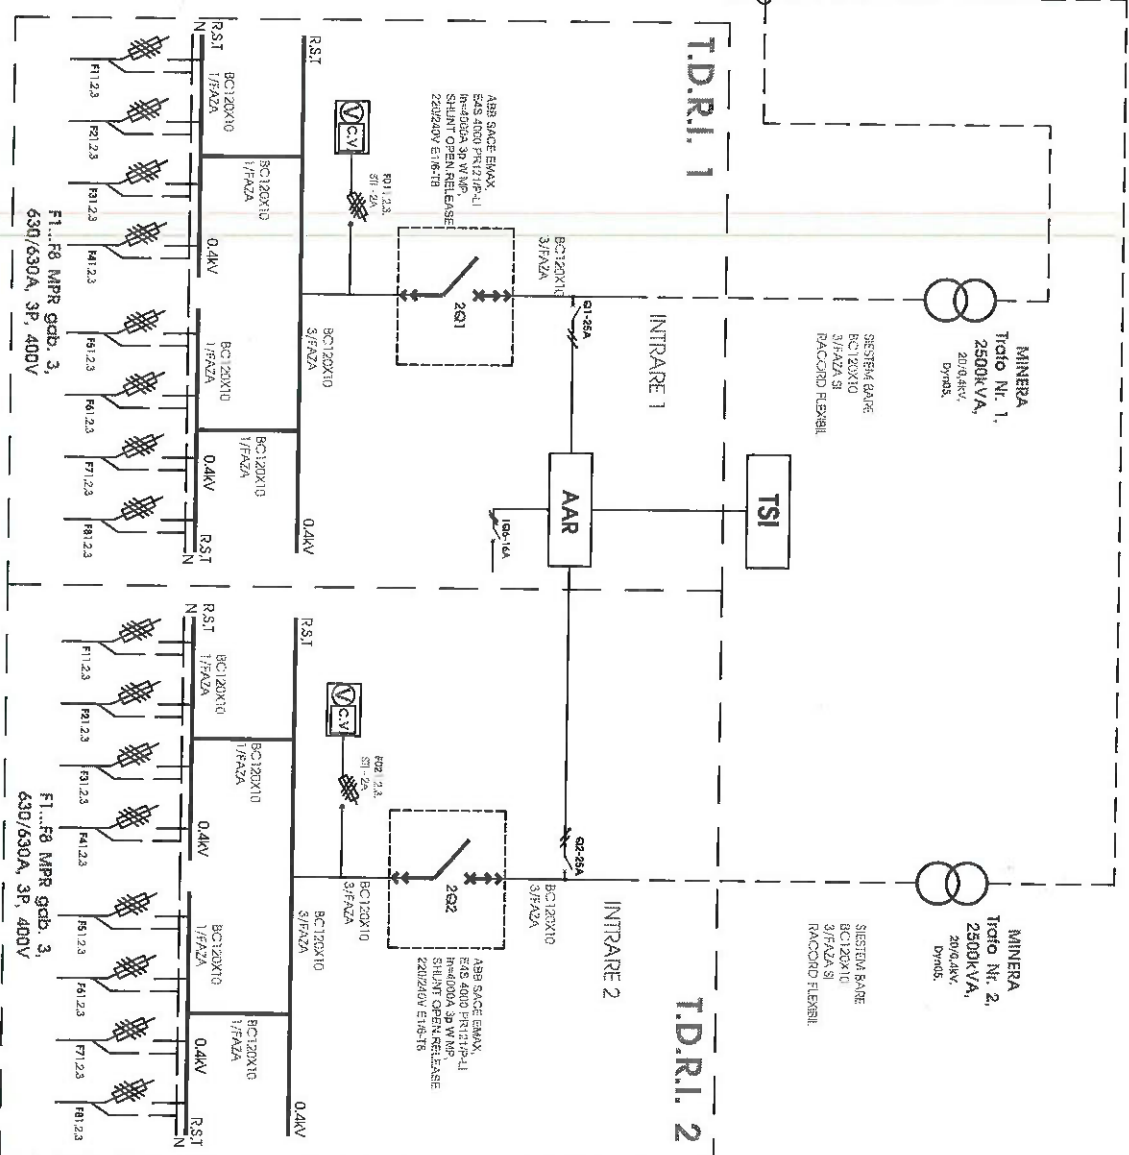

**Măsura MT
CABINA 1**



Energy Job

Prad
St. Annunziata nr. 3, Jilbot
Tel: +40 260 642 485
Fax: +40 260 642 485
www.eni.ro/btl.com

Beneficiario: S.C. TERSEL S.R.L. ORADEA
 Numar contract: CC202106141/2011

Project n°:	40206145
Date:	11.07.2011

	Nome:	Serigrafia	scara 1.8
Proiettor	Ing. Levante SZKER		
Verifica	Ing. Cosmin PUSCAS		Data:
Approbat	Ing. Robert JIHOS		11.07.2011

50	Denumirea proiect: POST ECHIPAT - ROBUST OPT. RB-20-2x2510	Faza DE
Denumirea planșă: Schema monofilantă generală		Nr. planșă 2/3

BSA