



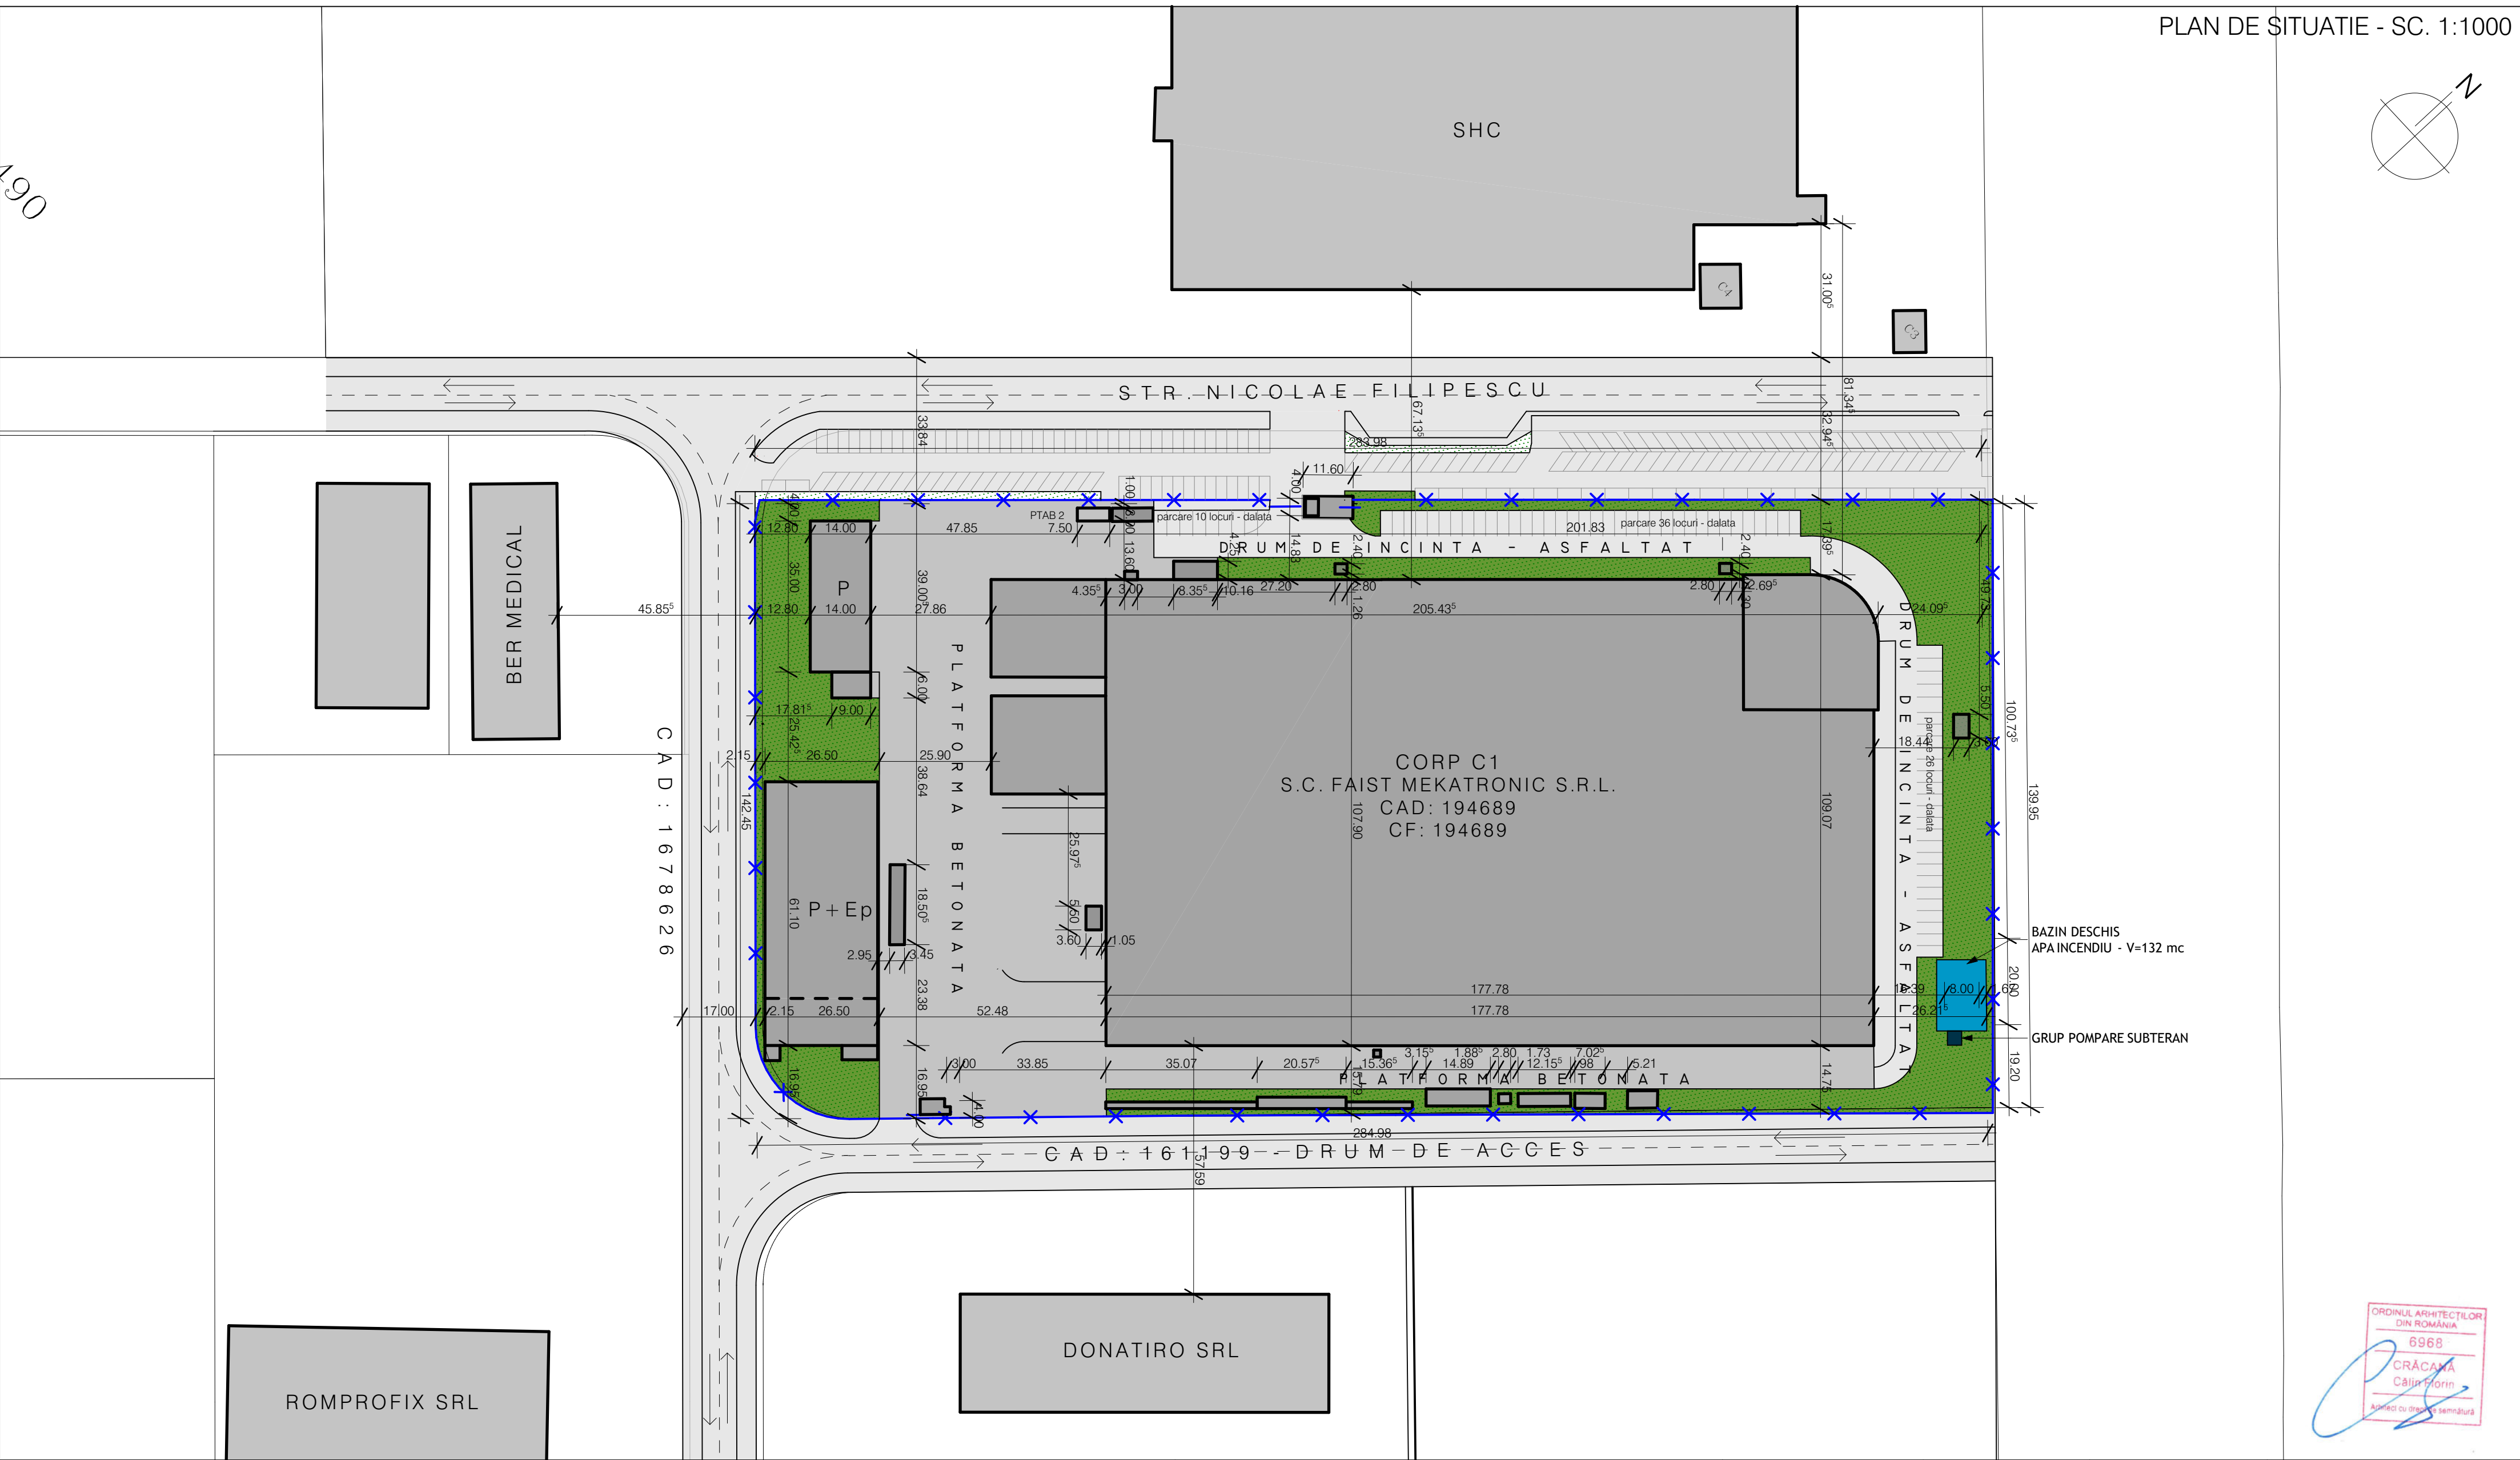

LEGENDA:							
	AMPLASAMENT STUDIAT						
	CLADIRI EXISTENTE						
	ALEI SI PLATFORME DE INCINTA						
	DRUMURI DE ACCES						
	PARCAJE PROPUSE						
	BAZIN DESCHIS APA INCENDIU CU CAMERA POMPE SUBTERANA						

Verif./Expert	Nume	Semnatura	Cerinta	Referat/Expertiza nr./Data			
	B.I.Arh. Crăcană Călin Florin Com. Osorhei, sat Felcheriu nr.11A, jud. Bihor Tel: +40 745 18 13 10; e-mail: calin.cracana@gmail.com CIF: 31097010			Beneficiar: S.C. FAIST MEKATRONIC S.R.L. <i>Mun. Oradea, Str. N. Filipescu, nr. 2, Jud. Bihor</i>		Proiect nr: 98/2018	
Sef proiect:	arh. Cracana Calin		Scara: 1:1000	Proiect:		Faza: D.T.A.C.	
Proiectat:	arh. Cracana Calin		Elaborat: 29.02.2016	Planșa:		Planșa nr.: A.02	
Desenat:	arh. Cracana Calin		Listat: 29.02.2016	PLAN DE SITUATIE			


PLAN DE INCADRARE IN ZONA - SC. 1:5000

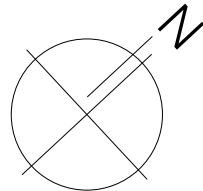

LEGENDA:



ZONA STUDIATA

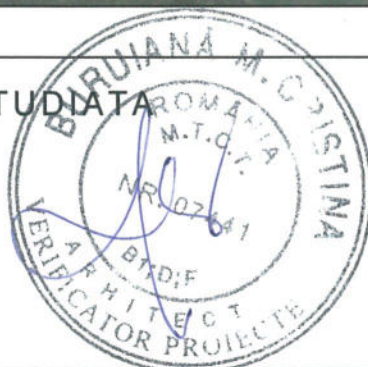

ORDINUL ARHITECTILOR
DIN ROMANIA

6968

CRACANA
Calin Florin

Verif./Expert	Nume	Semnatura	Cerinta	Referat/Expertiza nr./Data	Proiect nr.
	B.I.Arh. Crăcană Calin Florin Com. Osorhei, sat Felcheriu nr. 11A, jud. Bihor Tel: +40 745 18 13 10; e-mail: calin.cracana@gmail.com CIF: 31097010		Scara: 1:5000	Beneficiar: S.C. FAIST MEKATRONIC S.R.L. Mun. Oradea, Str. N. Filipescu, nr. 2, Jud. Bihor	58/2016
Sef proiect:	arh. Cracana Calin		Elaborat: 29.02.2016	Proiect: CONSTRUIRE HALA PRODUCTIE P+E partial Mun. Oradea, Str. N. Filipescu, nr. 2, Nr.CAD 188464, Jud. Bihor	Faza: D.T.A.C.
Proiectat:	arh. Cracana Calin		Listat: 29.02.2016	Plansa:	Plansa nr.: A.01
Desenat:	arh. Cracana Calin			PLAN DE INCADRARE IN ZONA	